



CONCRETE STREET
NTS

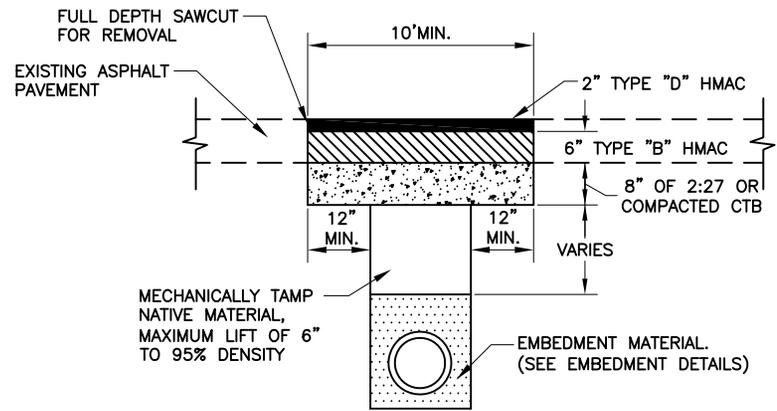

ASPHALT STREET
NTS

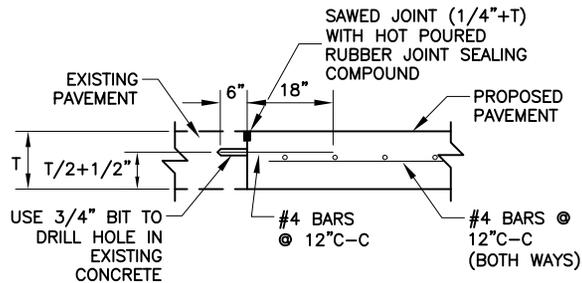

EPOXY TIE-BAR (DETAIL)
NTS

NOTES:

1. A SAW SHALL BE USED TO CUT ASPHALT OR CONCRETE FULL DEPTH PRIOR TO OPENING THE DITCH IN ORDER TO INSURE A NEAT STRAIGHT EDGE. BROKEN OR SPALLED EDGES WILL BE RE-SAWED FULL DEPTH BETWEEN JOINTS OR FULL LENGTH OF CUT.
2. CTB - CEMENT TREATED BASE (CONTAINS AGGREGATE) MATERIAL SHALL BE MECHANICALLY TAMPED.
3. ALL CONCRETE PAVEMENT SHALL BE 6-SACK CONCRETE MIX.
4. ALL CONCRETE PAVEMENT MUST BE VIBRATED.
5. ALL CONCRETE PAVEMENT MUST BE BAKER BROOM FINISHED.
6. WHITE PIGMENT CURING COMPOUND MUST BE USED FOR ALL CONCRETE PAVEMENT.
7. ALL MATERIALS AND CONSTRUCTION TO MEET CITY OF ARLINGTON STANDARD SPECIFICATIONS.
8. ALL CONCRETE STREET REPAIRS SHALL BE THE FULL PANEL REPLACEMENT.

EXISTING STREET BACKFILL & REPAIR
NTS

 CITY OF ARLINGTON, TEXAS

EXISTING BACK FILL & REPAIR

DATE:	SCALE: NTS	SHEET ____ OF ____
DESIGNED BY:	DRAWN BY:	CHECKED BY: