




CONCRETE PAVER PATTERN

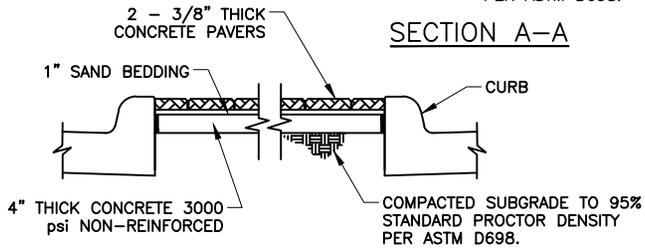


SECTION B-B

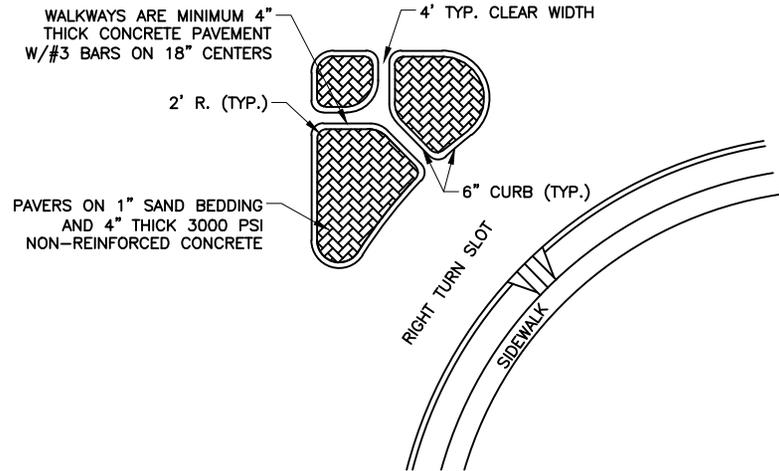

TYPICAL ISLAND AT INTERSECTION

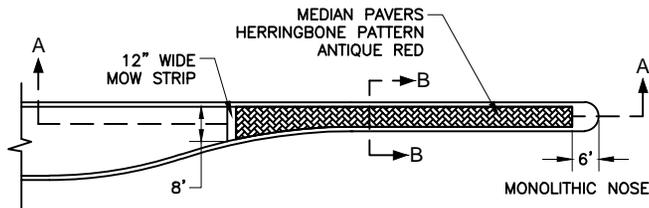

MEDIAN LESS THAN 8 FEET WIDE

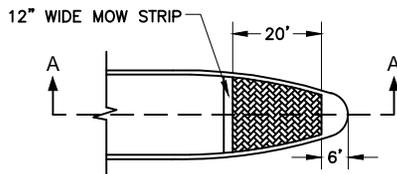

MEDIAN GREATER THAN 8 FEET WIDE

GENERAL NOTES:

1. CONCRETE SHALL CONFORM TO THE CITY OF ARLINGTON STANDARD SPECIFICATIONS.
2. INTERLOCKING CONCRETE PAVER HERRINGBONE PATTERN, ANTIQUE RED.
3. 1/2" PREMOLDED ASPHALTIC FIBER EXPANSION JOINT MATERIAL ANY PLACE WHERE CONCRETE ABUTS CONCRETE.
4. STEEL REINFORCING UNDER MEDIAN NOSE IS SAME AS PAVEMENT REQUIREMENT.
5. CONCRETE UNDER PAVERS IS NON-REINFORCED.



CITY OF ARLINGTON, TEXAS

MEDIAN NOSE PAVERS

DATE:	SCALE: NTS	SHEET: OF
DESIGNED BY:	DRAWN BY:	CHECKED BY: