


* MAXIMUM DIAMETER OF NEW PIPE EQUALS ONE HALF OF EXISTING PIPE'S DIAMETER.

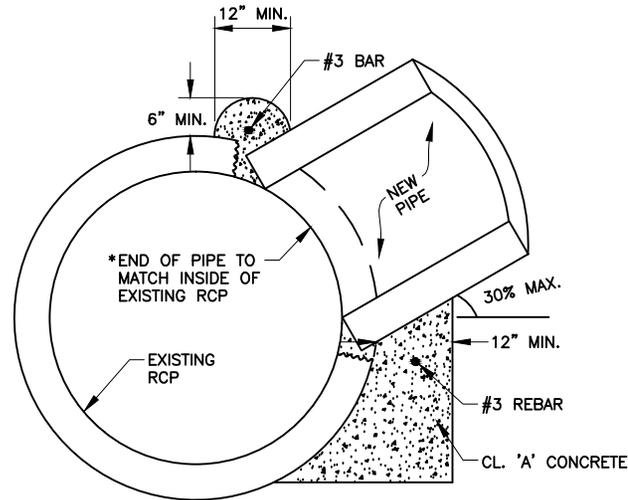

* REMOVAL OF PLUG FROM EXISTING RCP TO BE ACCOMPLISHED BY USING A MASONRY DRILL AT A SPACING EQUAL TO THE DRILL BIT DIAMETER IN A CIRCULAR PATTERN OR A MASONRY SAW IN AN OCTAGONAL PATTERN PER DETAIL.



STORM DRAIN CONNECTION
TO EXISTING RCP
NTS

| | | |
|---|------------|------------------|
|  CITY OF ARLINGTON, TEXAS | | |
| STORM DRAIN CONNECTION TO EXISTING RCP | | |
| DATE: | SCALE: NTS | SHEET ___ OF ___ |
| DESIGNED BY: | DRAWN BY: | CHECKED BY: |