



(ALL CONCRETE SHOWN, INCLUDING CURB, IS MEASURED AS VALLEY GUTTER QUANTITY)

VALLEY GUTTER PLAN
NTS

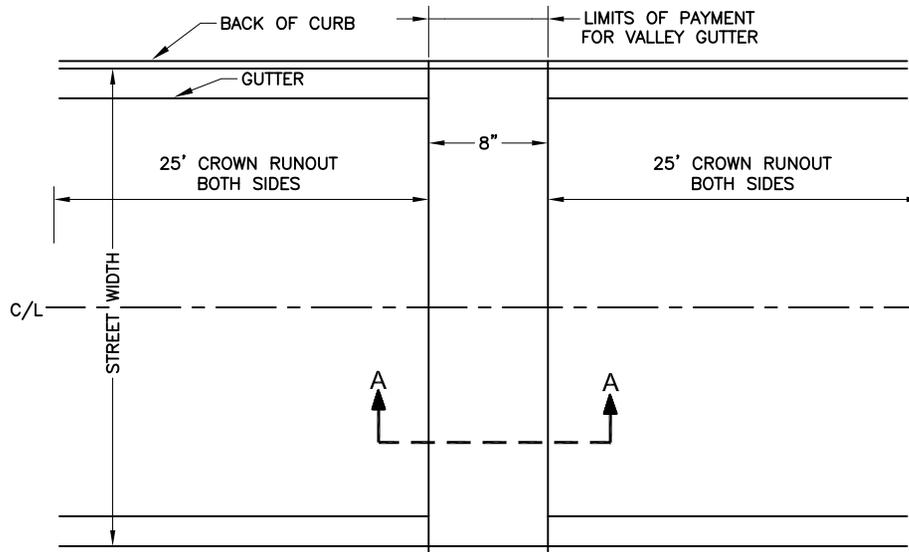

VALLEY GUTTER CROSSING AN ASPHALT STREET
NTS

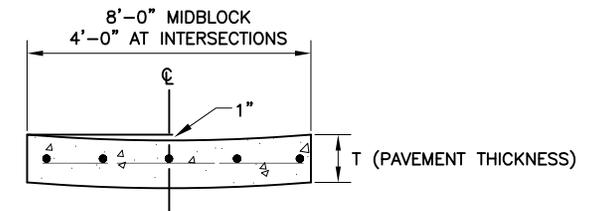

SECTION A-A
NTS

NOTE:

1. ALL CONCRETE FOR VALLEY GUTTER SHALL BE 5 1/2 SACK 3600 PSI.
2. REINFORCING STEEL SHALL BE NO. 4 BARS ON 12" CENTERS BOTH WAYS.
3. CURB WILL BE SUBSIDIARY TO PAYMENT OF VALLEY GUTTER
4. VALLEY GUTTER SHALL BE PLACED ON 8 INCH CEMENT TREATED BASE (CTB). CTB IS SUBSIDIARY TO VALLEY GUTTER UNIT PRICE.



CITY OF ARLINGTON, TEXAS

VALLEY GUTTER

DATE:	SCALE: NTS	SHEET ____ OF ____
DESIGNED BY:	DRAWN BY:	CHECKED BY: