


RESIDENTIAL
NTS

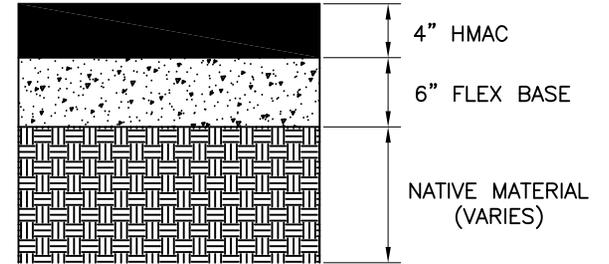

COLLECTORS & ARTERIALS
NTS

NOTES:

1. HMAC SHALL BE TYPE "D".
2. FLEX BASE SHALL BE TXDOT TYPE "A" GRADE 1.
3. ROAD PLATES MAY NOT BE USED FOR MORE THAN 5 DAYS.
4. TEMPORARY PAVEMENT REPAIR MUST BE MAINTAINED. IF NOT PROPERLY MAINTAINED, ALL OTHER WORK SHALL STOP UNTIL REPAIRS ARE MADE. SUBSEQUENT MAINTENANCE SHALL BE CONSIDERED SUBSIDIARY.
5. FLEX BASE AND NATIVE MATERIAL SHALL BE COMPACTED TO AT LEAST 95% OF MAXIMUM DRY DENSITY @ OPTIMUM MOISTURE +/- 2%, ASTM D698.
6. TEMPORARY PAVEMENT REPAIR SHALL BE INSTALLED ON A WEEKLY BASIS OR AS DEEMED NECESSARY BY THE INSPECTOR.

TEMPORARY PAVEMENT REPAIR
NTS

 CITY OF ARLINGTON, TEXAS

TEMPORARY PAVEMENT REPAIR

DATE:	SCALE: NTS	SHEET ____ OF ____
DESIGNED BY:	DRAWN BY:	CHECKED BY: