


VERTICAL SAWCUT 1/8" TO 3/16" WIDE WITH
HOT POURED RUBBER JOINT SEALING
COMPOUND. NO BACKER ROD ALLOWED.

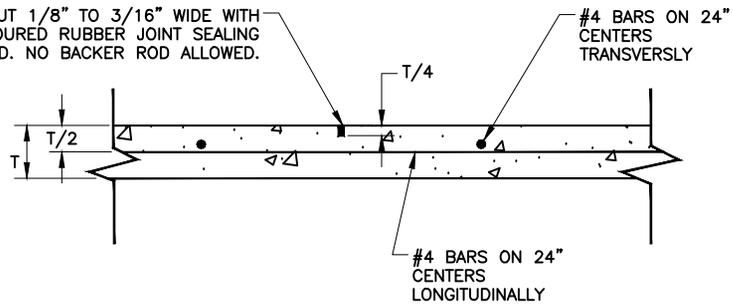

NOTE:

TRANSVERSE JOINTS SHALL BE PLACED AT THE FOLLOWING
INTERVALS:

6" THICKNESS = 12'
7", 8" & 9" THICKNESS = 15'

SAWED CONTRACTION JOINT
NTS



CITY OF ARLINGTON, TEXAS

SAWED CONTRACTION JOINT

DATE:	SCALE: NTS	SHEET ____ OF ____
DESIGNED BY:	DRAWN BY:	CHECKED BY: